


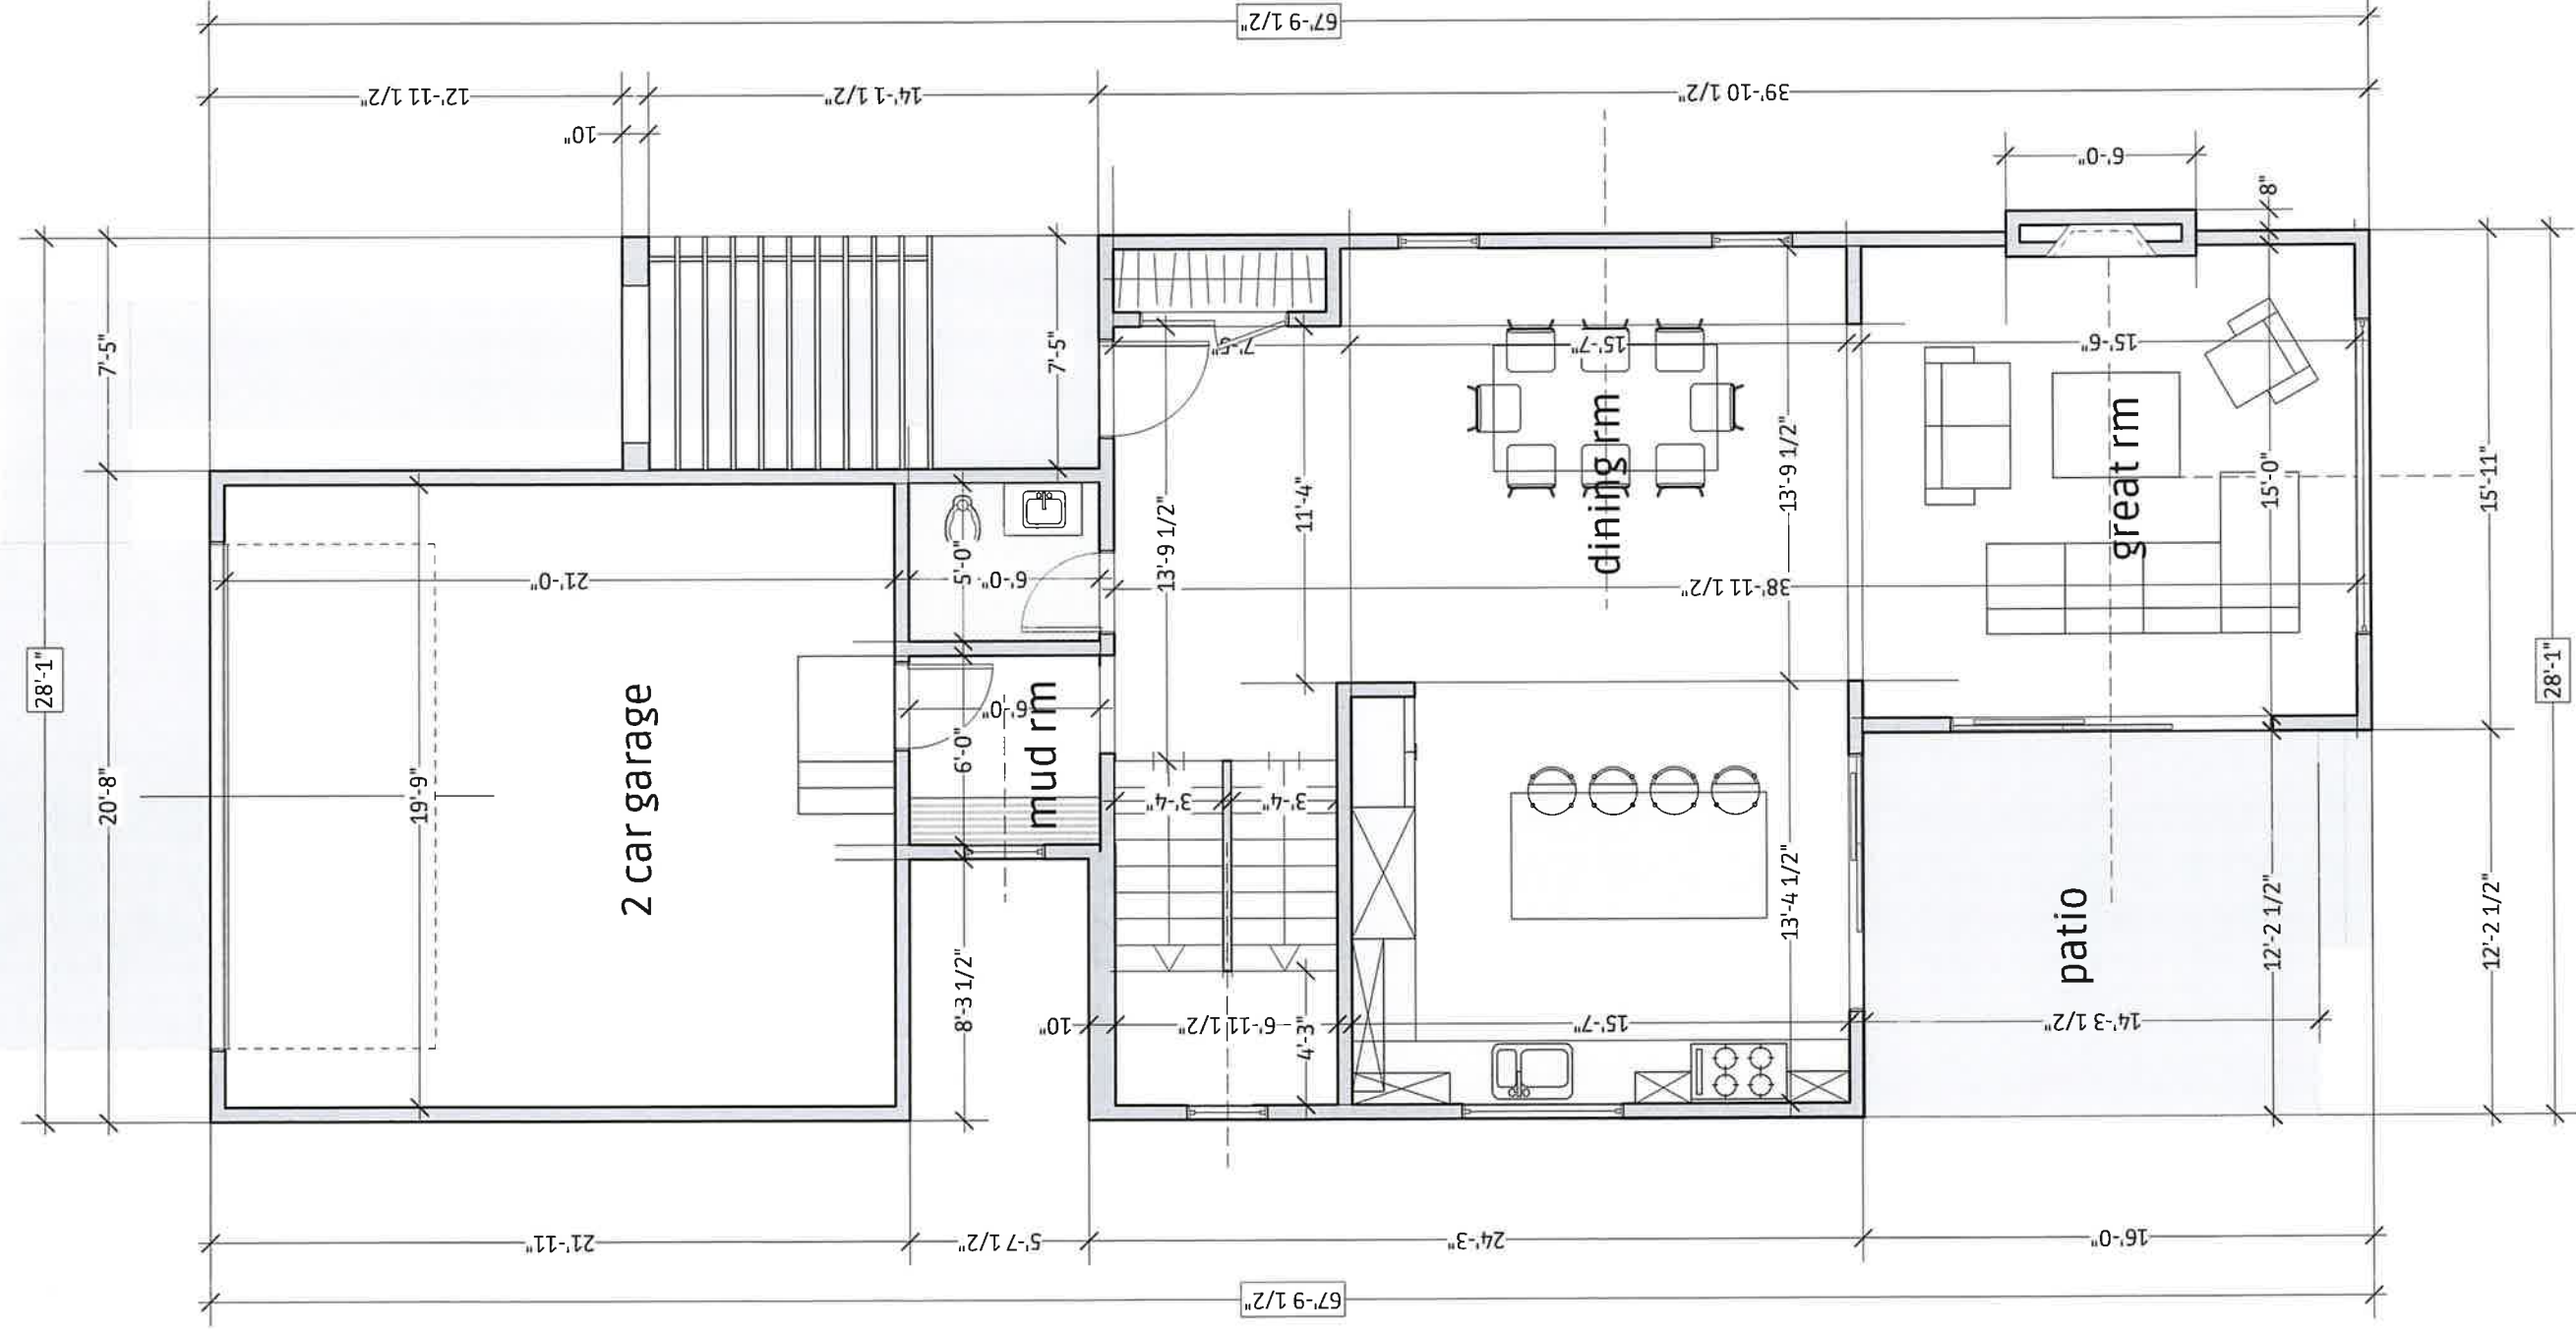

First Floor Plan

scale: 3/16" : 1'-0"

gross area: 1,460 sf

stairwell: -78 sf

net liveable area: 1,382 sf

total coverage (18.9%): 1,460 sf



Rapaport & Assoc. Inc.
Uri Rapaport Architect AIA
P O Box 361
Tenafly NJ 07670
(201) 569 6871
www.rapaportdesign.com

Uri Rapaport


Uri Rapaport AIA
NJ Registered architect
License No:21A101210800

New Single Family Dwelling
25 Meadow St. Demarest

date: 1/23/2026 revised: 5/7/2026. revised: 6/14/2026

page

3

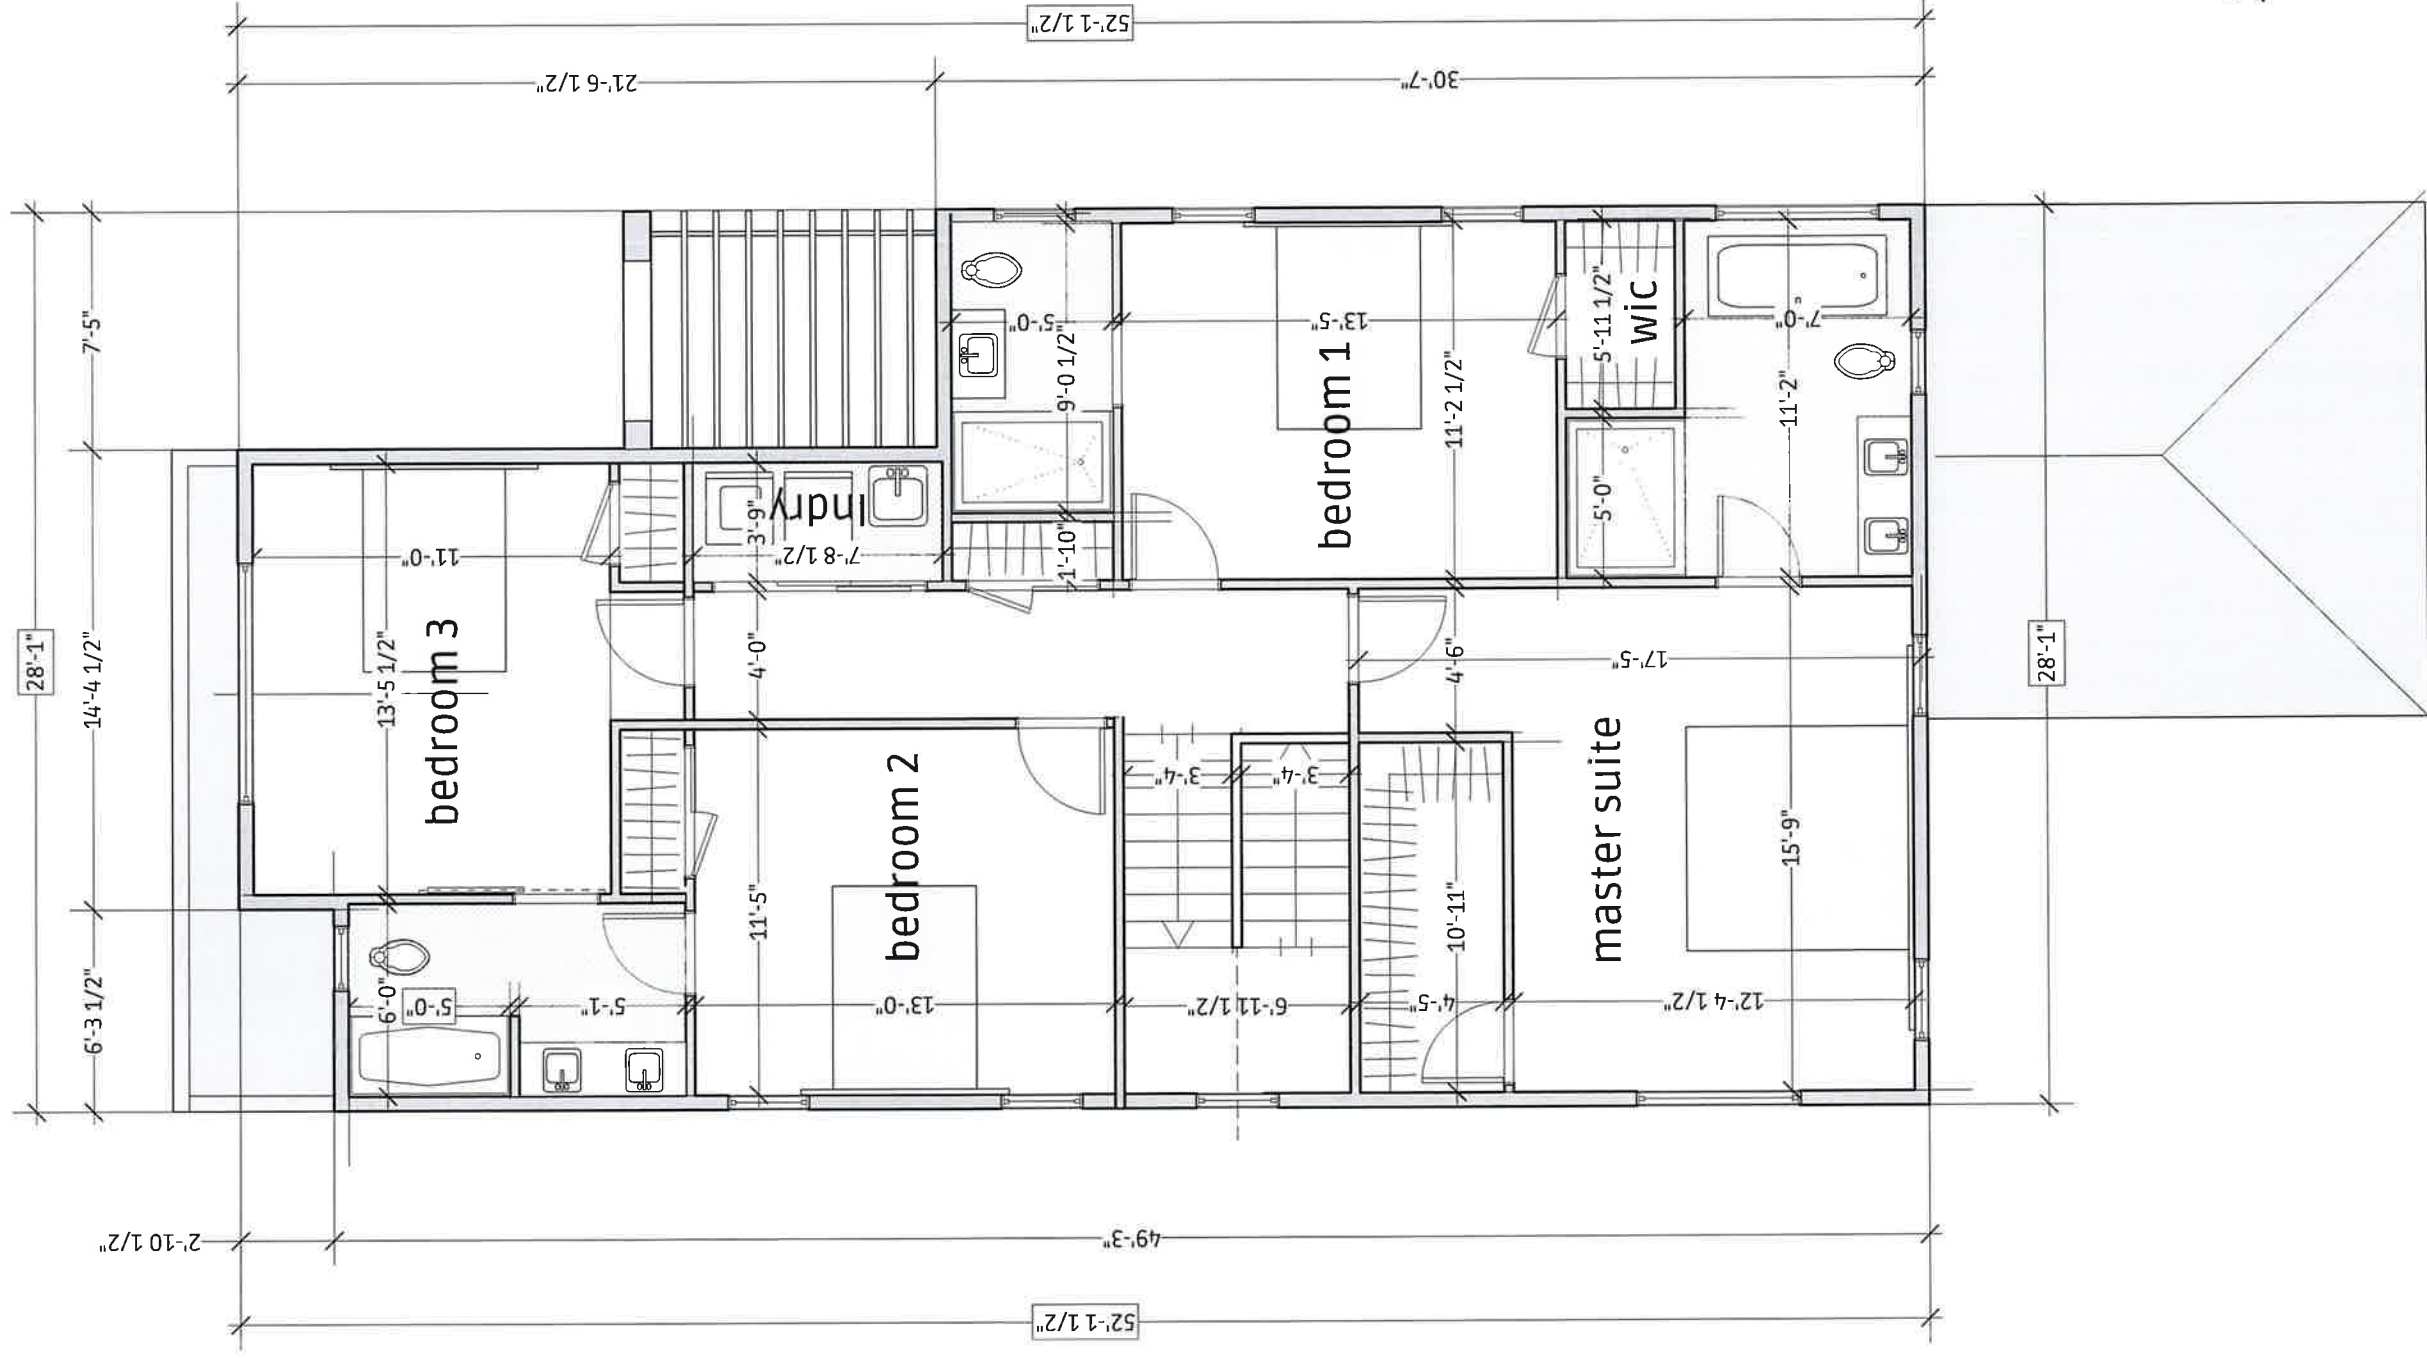

Second Floor Plan

scale: 3/16" = 1'-0"
liveable area: 1,231 sf
stairwell: -78 sf
net liveable area: 1,153 sf




Rapoport & Assoc. Inc.
Uri Rapoport Architect AIA
P.O. Box 361
Tenafly NJ 07670
(201) 569 6871
www.rapoportdesign.com

Uri Rapoport
Uri Rapoport AIA
NJ Registered architect
License No: 21A101210800

New Single Family Dwelling
25 Meadow St. Demarest
date: 1/23/2026 revised: 5/7/2026. revised: 6/14/2026

page

4

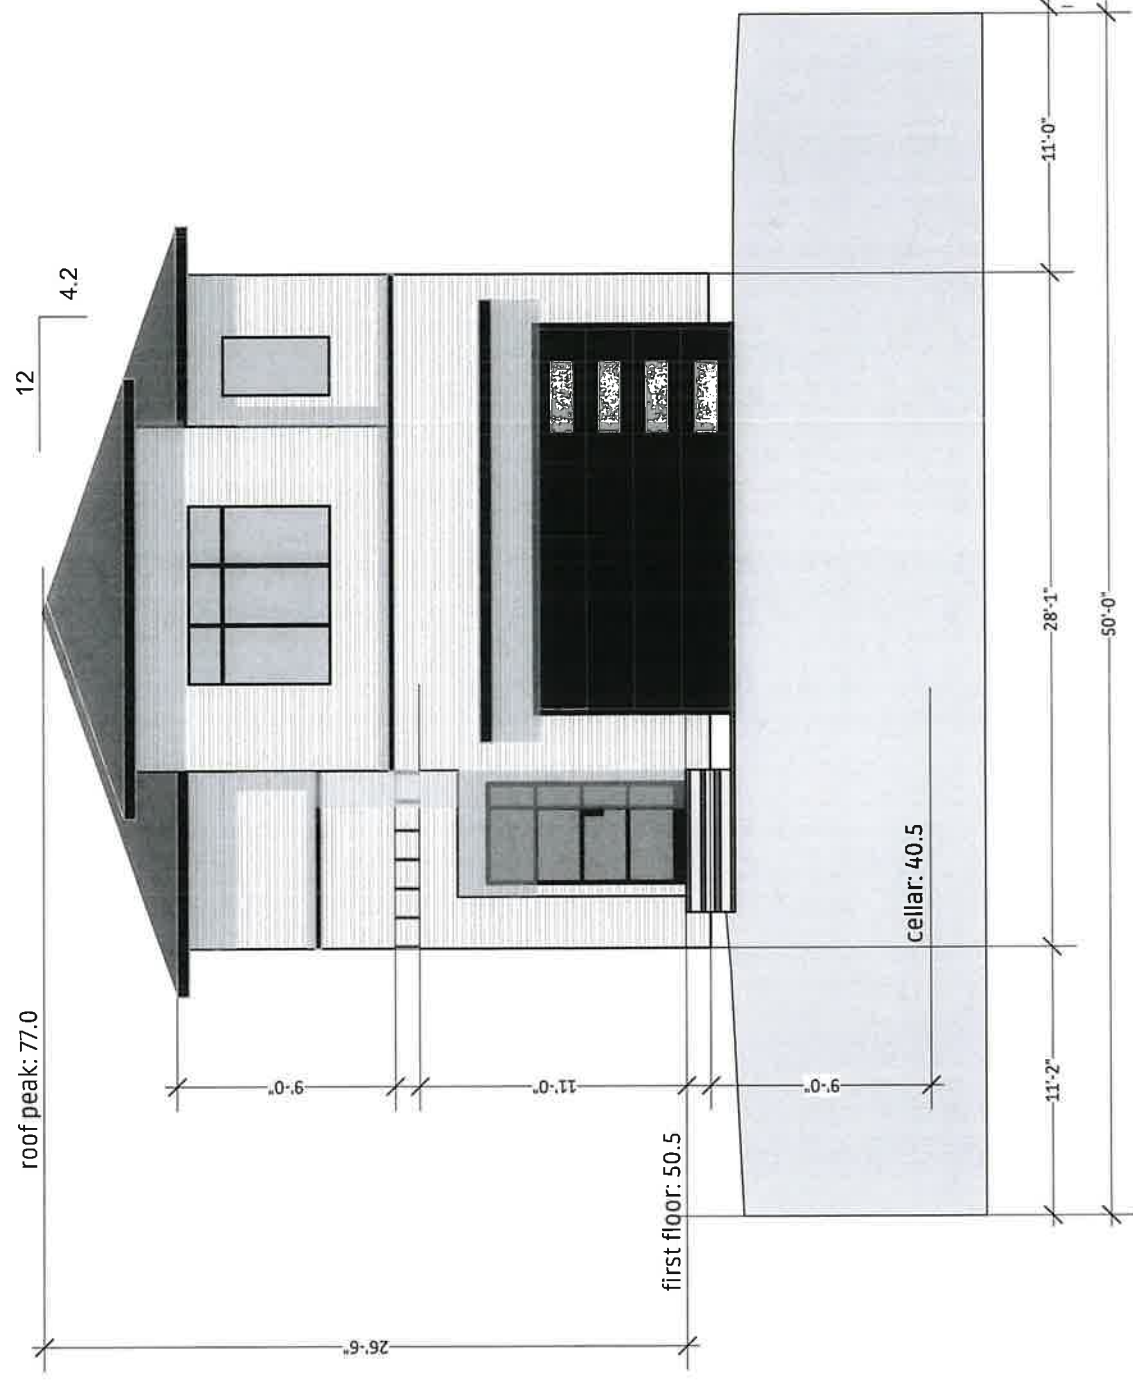

Street Elevation
scale: 1/8" : 1'-0"



Rapaport & Assoc. Inc.
Uri Rapaport Architect AIA
P O Box 361
Tenafly NJ 07670
(201) 569 6871
www.rapaportdesign.com

Uri Rapaport
Uri Rapaport AIA
NJ Registered architect
License No:21A101210800