

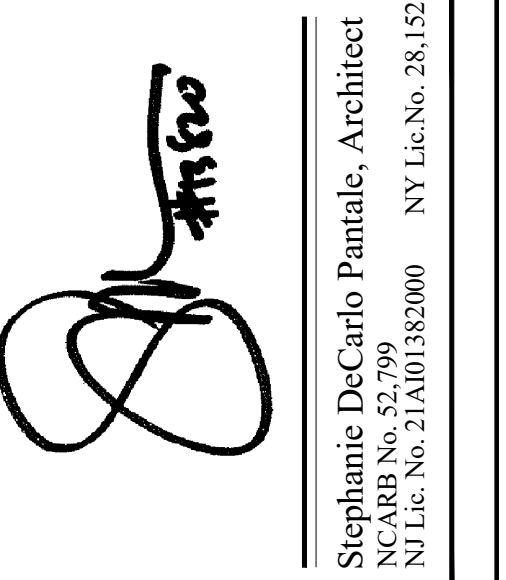
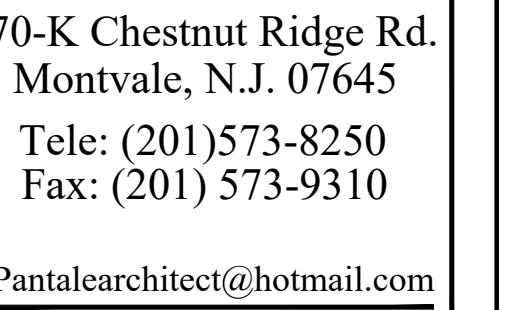
 


[illegible]


	PROJECT Proposed Covered Porch for Sal Residence 15 Brook Way Demarest, New Jersey
	BLOCK: 145 LOT: 3
DATE: 6/16/2026	
DRAWING No. PROJECT No. 2026-004	

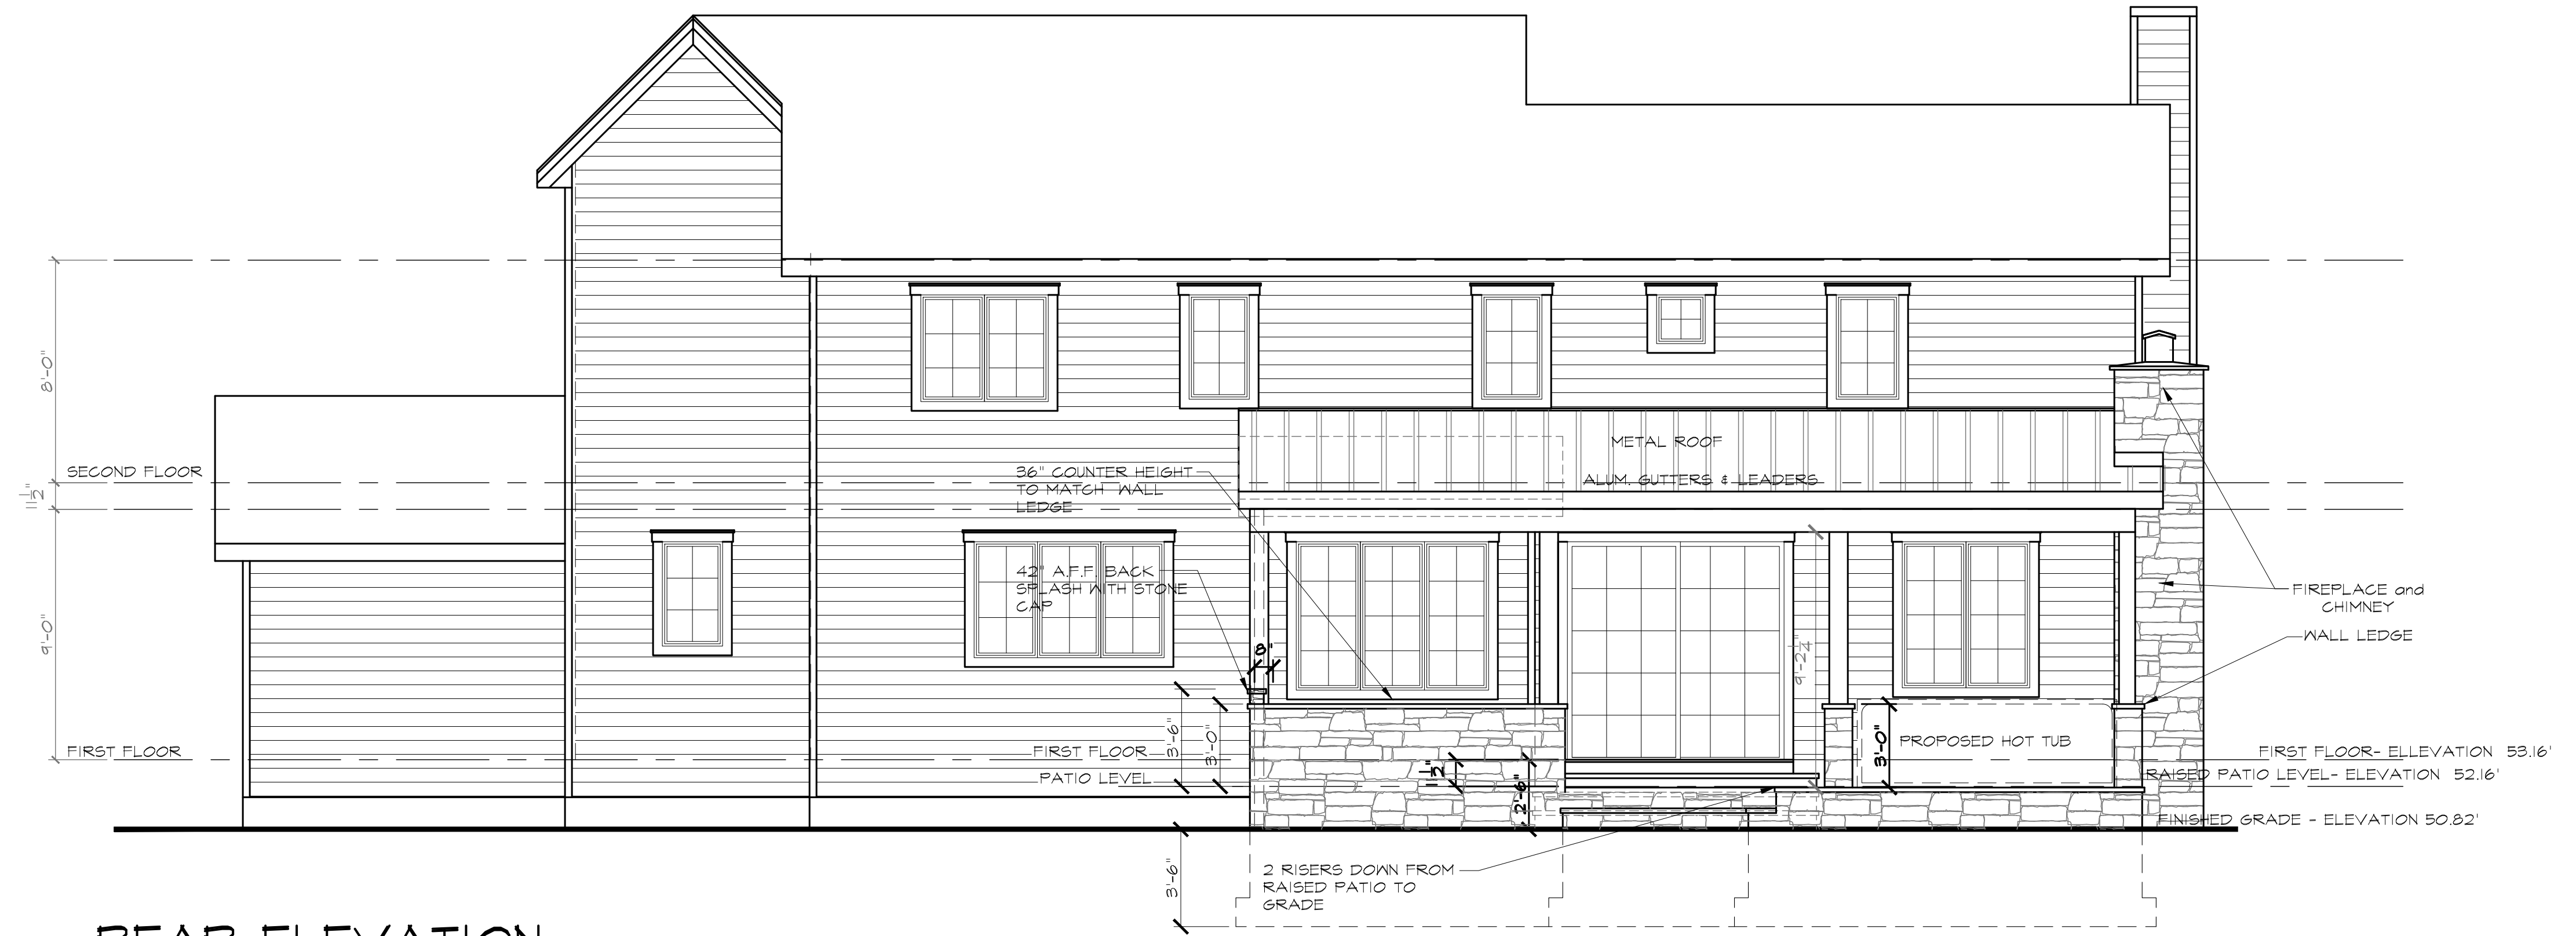


REAR ELEVATION
SCALE: 1/4"=1'-0"

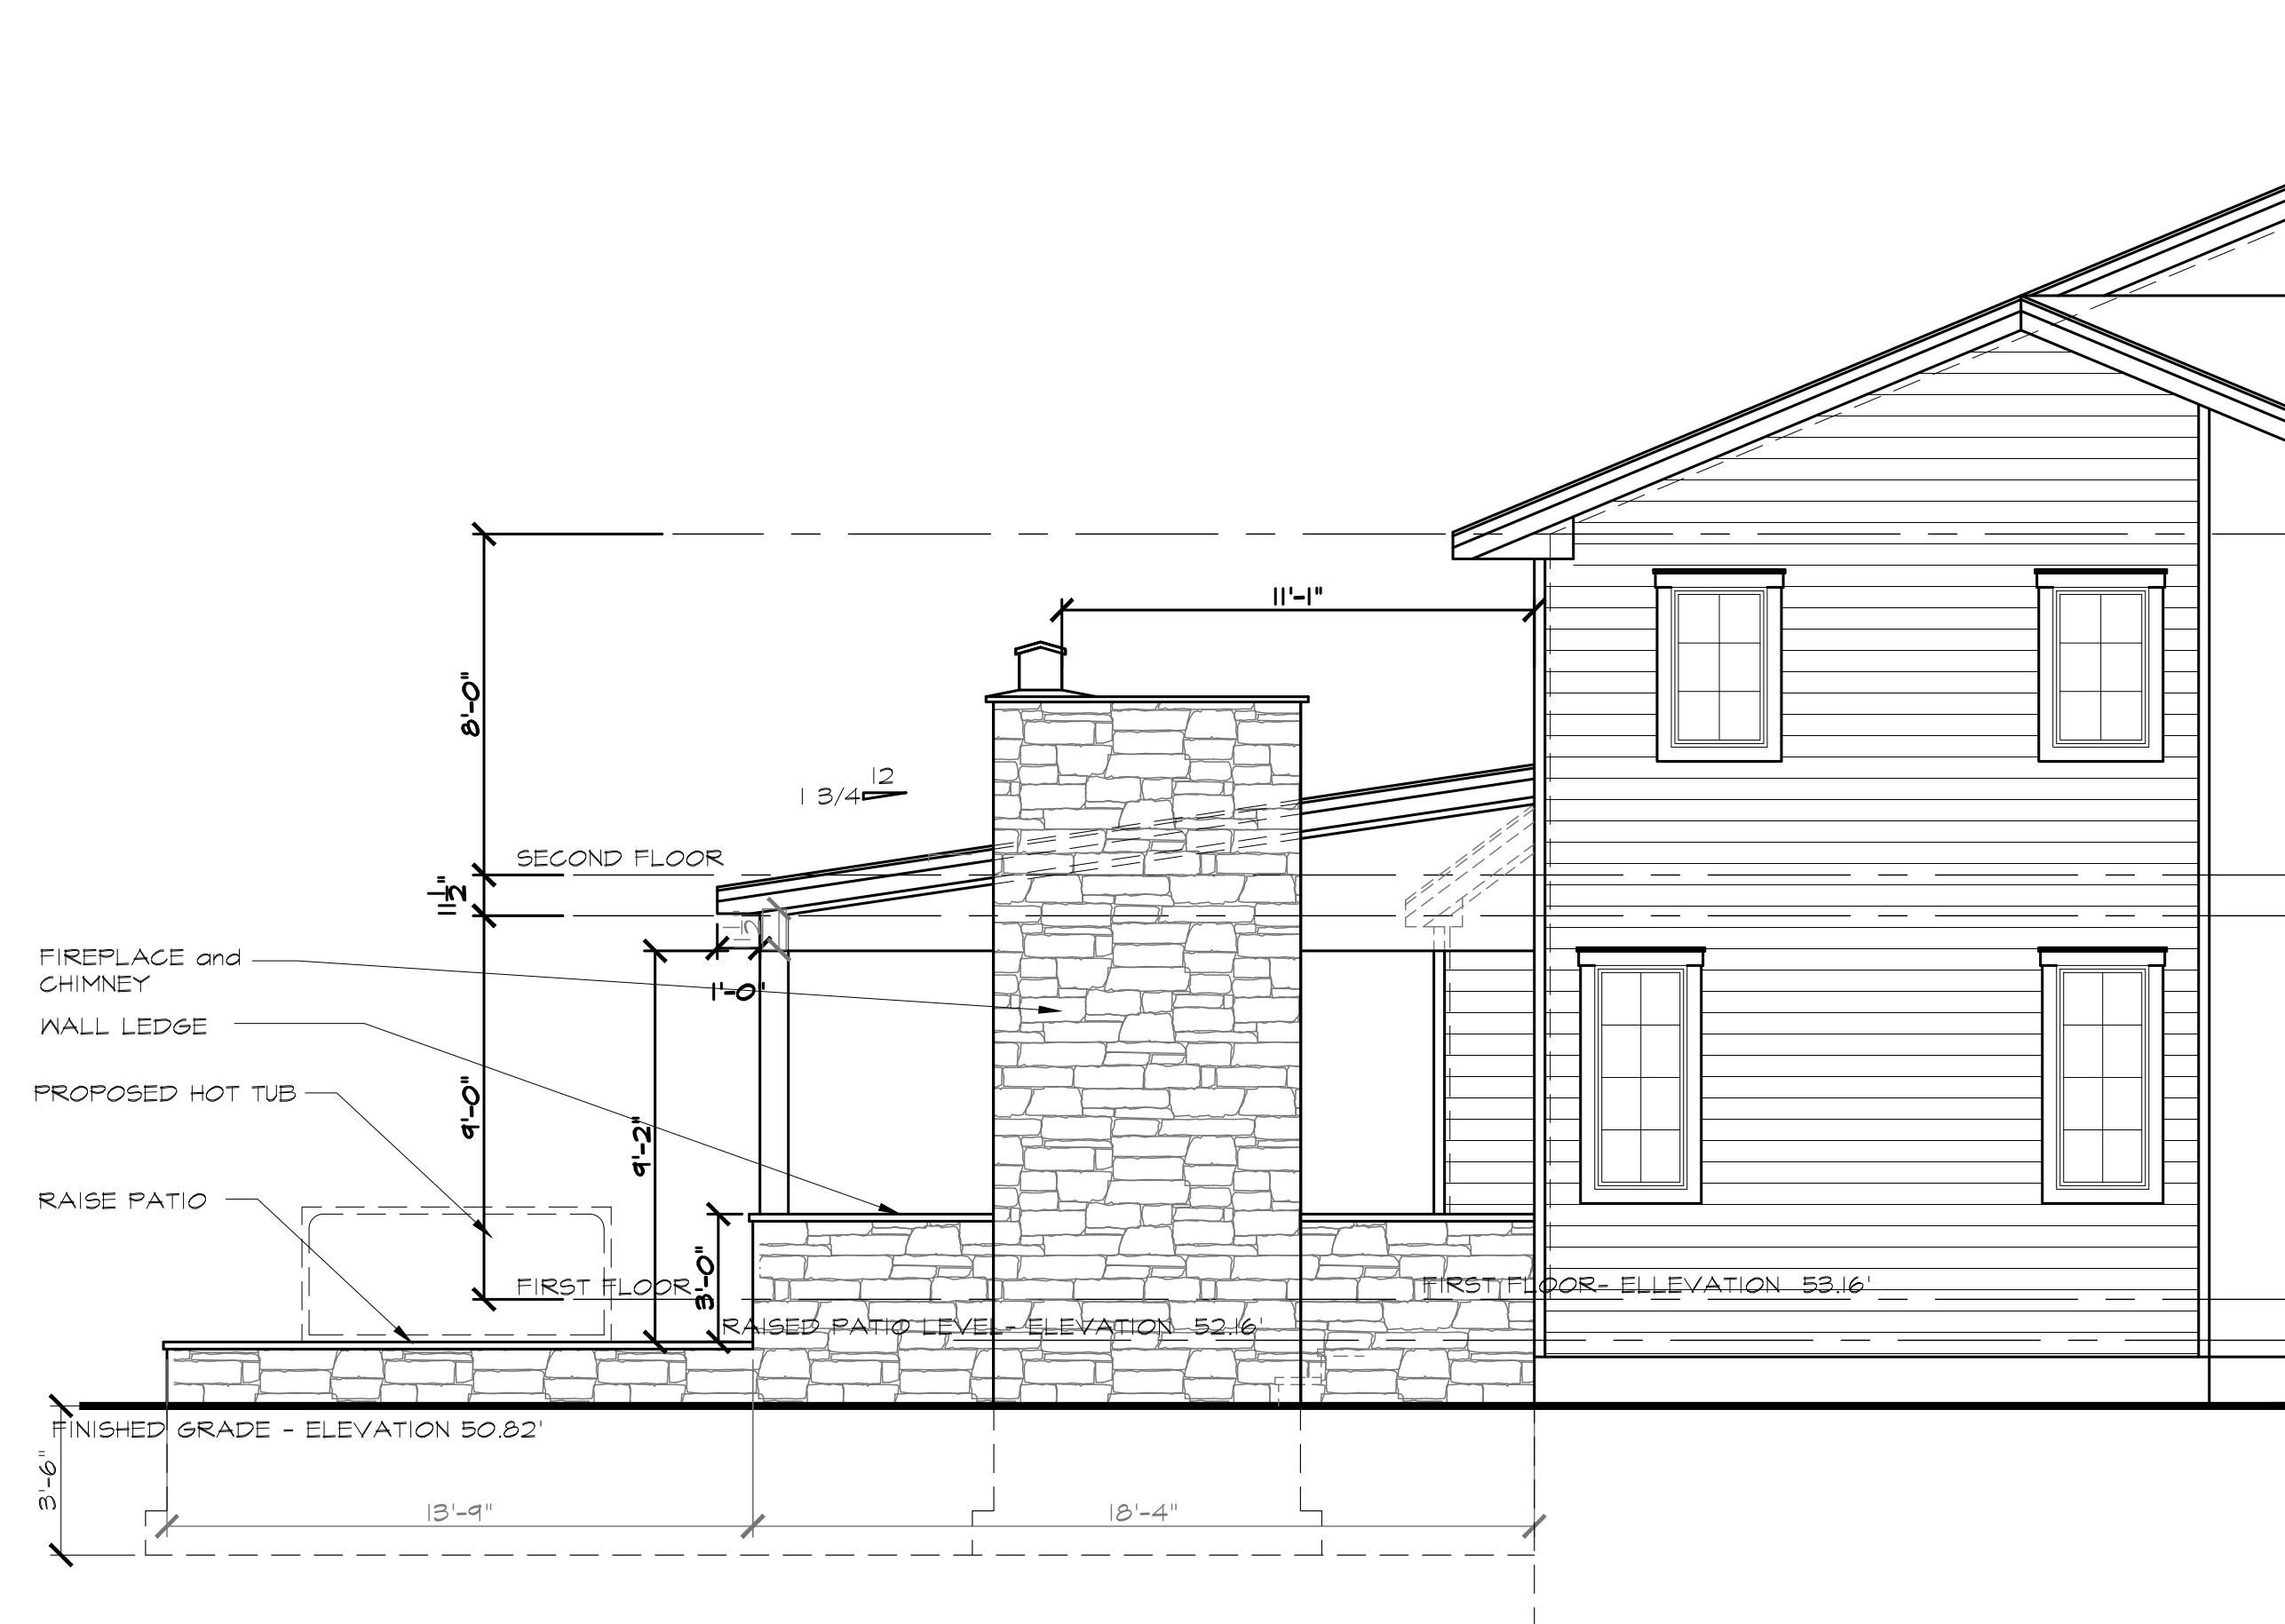

LEFT ELEVATION (PARTIAL)
SCALE: 1/4"=1'-0"

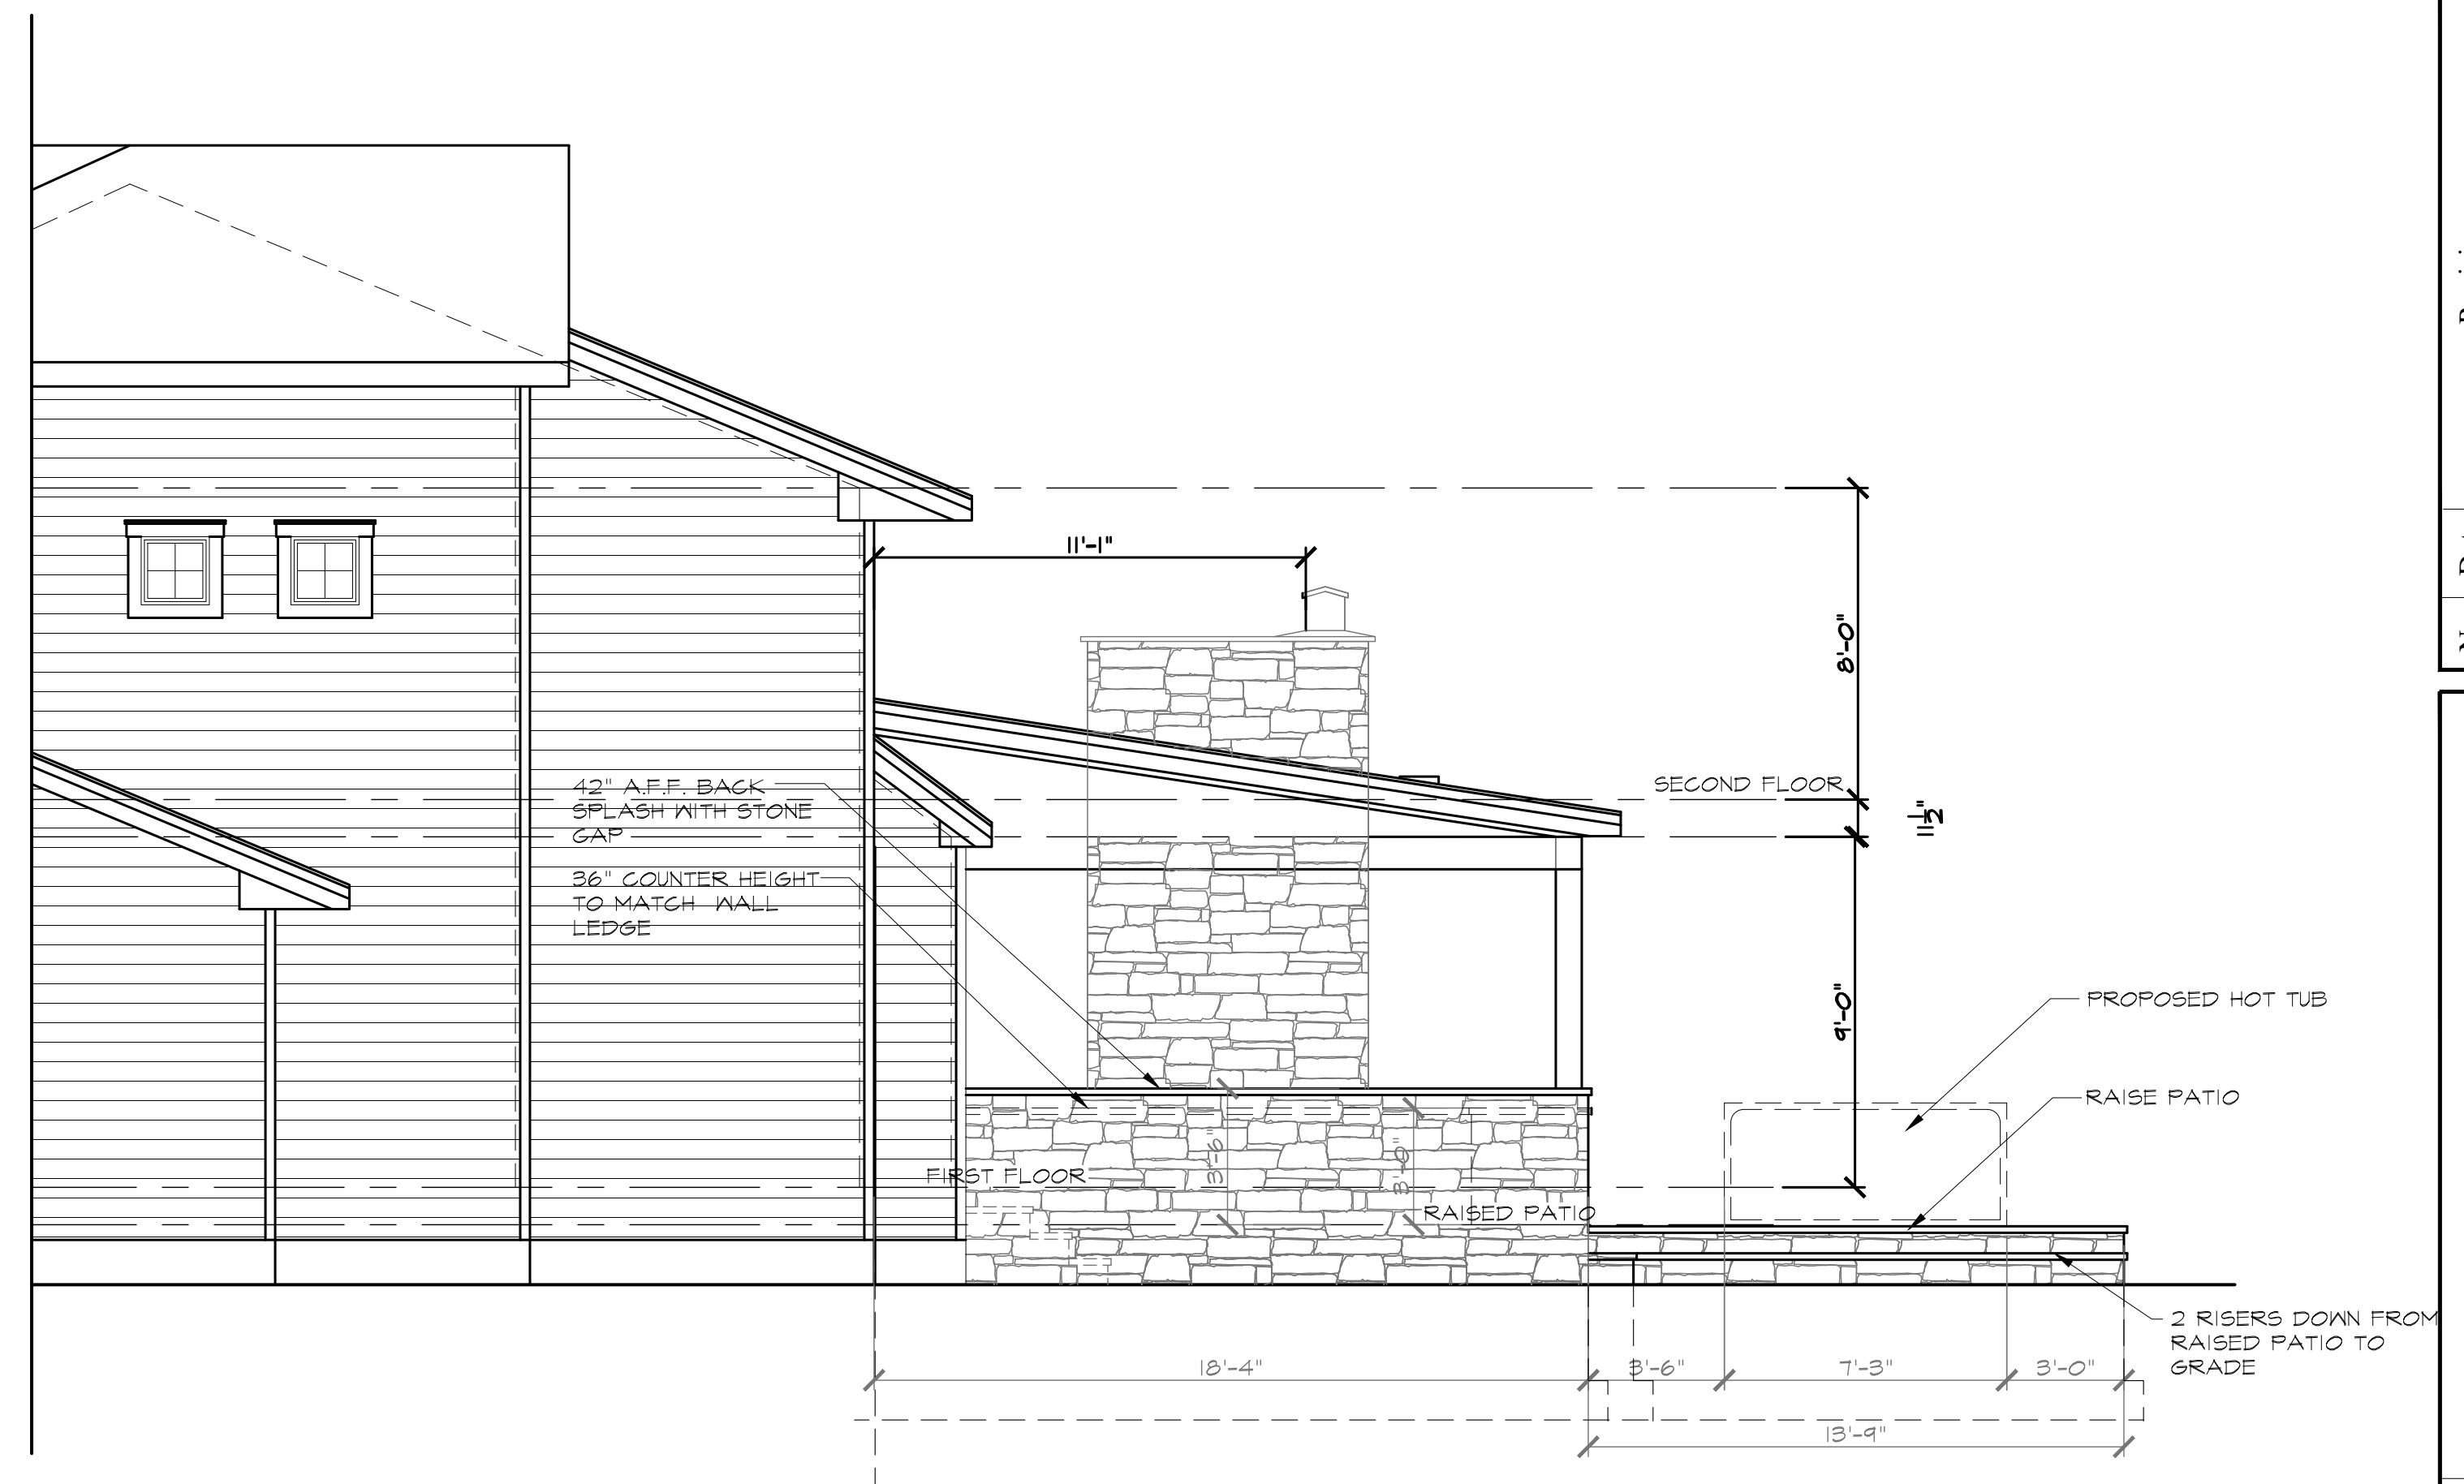

RIGHT ELEVATION (PARTIAL)
SCALE: 1/4"=1'-0"

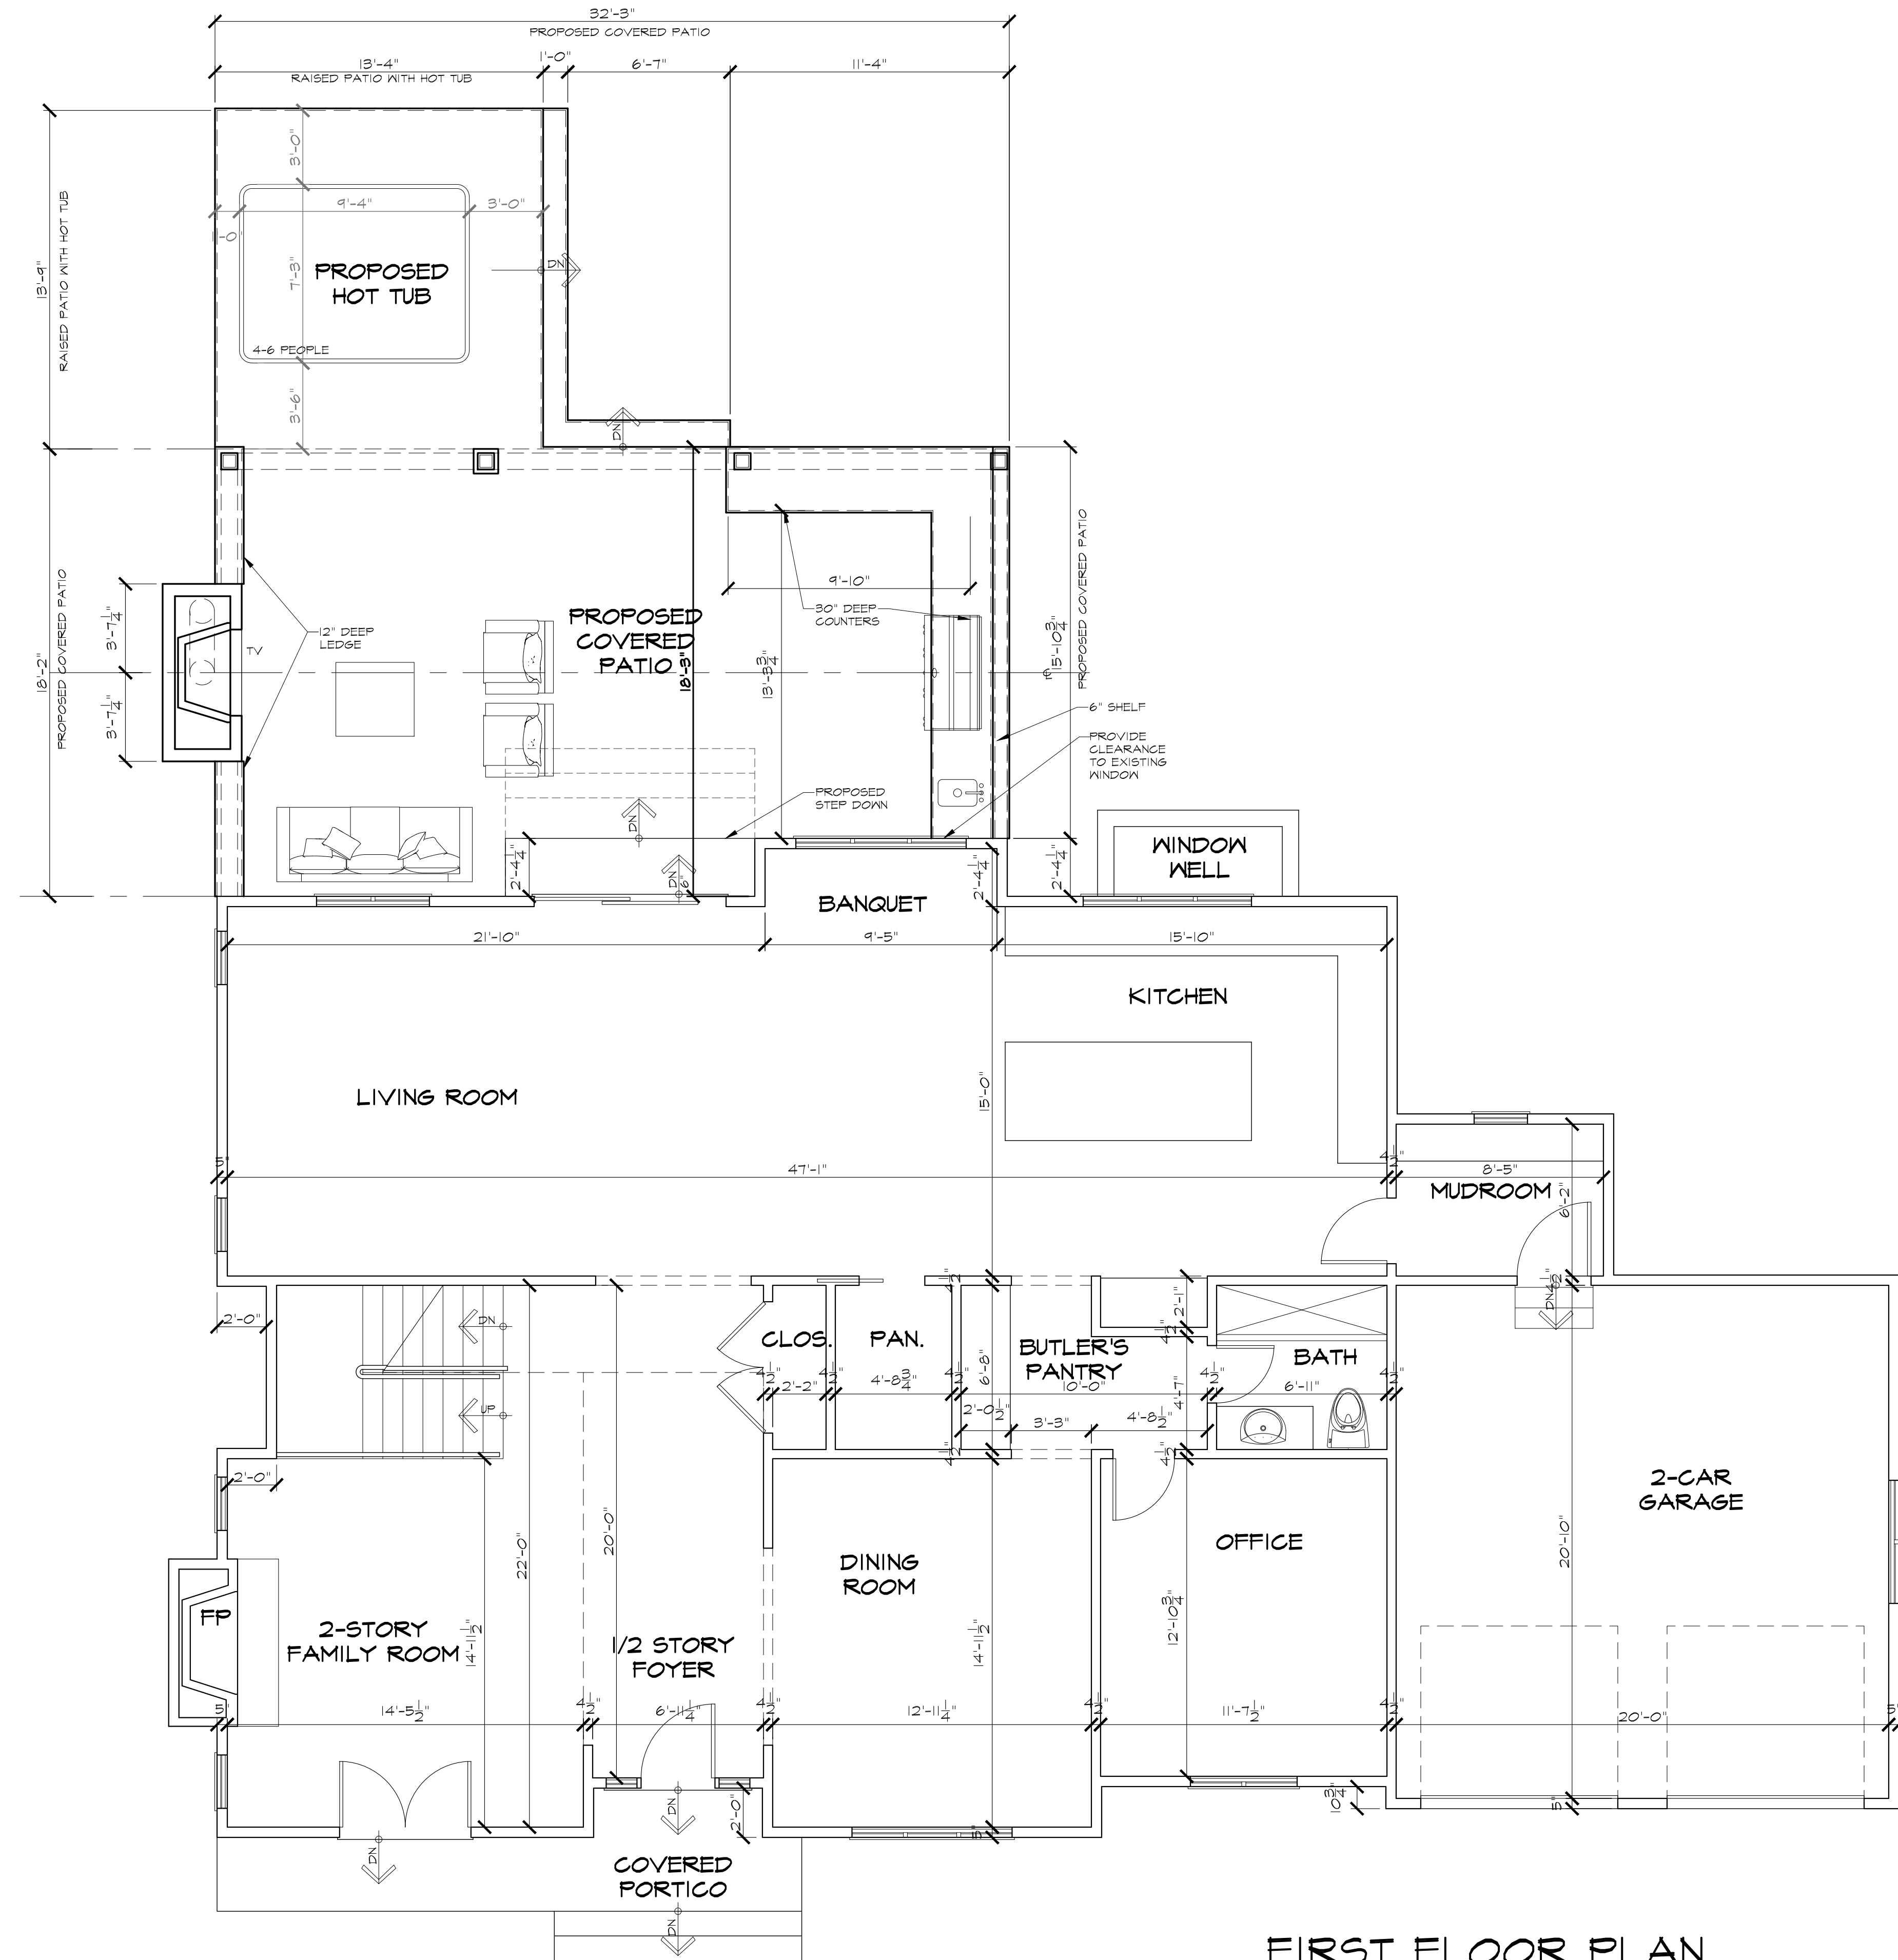

FIRST FLOOR PLAN
SCALE: 1/4"=1'-0"

Stephanie
De Carlo
Pantale
Architect

70-K Chestnut Ridge Rd.
Montvale, N.J. 07645
Tele: (201)573-8250
Fax: (201) 573-9310

Pantalearchitect@hotmail.com



Stephanie DeCarlo Pantale, Architect
NCARB No. 52,999
NJ Lic. No. 21A01182000 NY Lic. No. 28,152

Revisions	
No.	Date

A2	PROJECT	Proposed Covered Porch for Gal Residence 15 Brook Way Demarest, New Jersey
DRAWING No.	BLOCK: 145	LOT: 13
PROJECT No.	DATE: 6/16/2026	
2026-004		